


C1 PLAN DETAIL – EMB-001
SCALE: 1:5 @ A1, 1:10 @A3

C2 SECTION DETAIL – EMB-001
SCALE: 1:5 @ A1, 1:10 @A3

C3 PLAN DETAIL – EMB-002
SCALE: 1:5 @ A1, 1:10 @A3

C4 SECTION DETAIL – EMB-002
SCALE: 1:5 @ A1, 1:10 @A3

EMBED TYPE	TOTAL	SECOND FLOOR	THIRD FLOOR
EMB-001	42 NOS.	21	21
EMB-002	6 NOS.	3	3

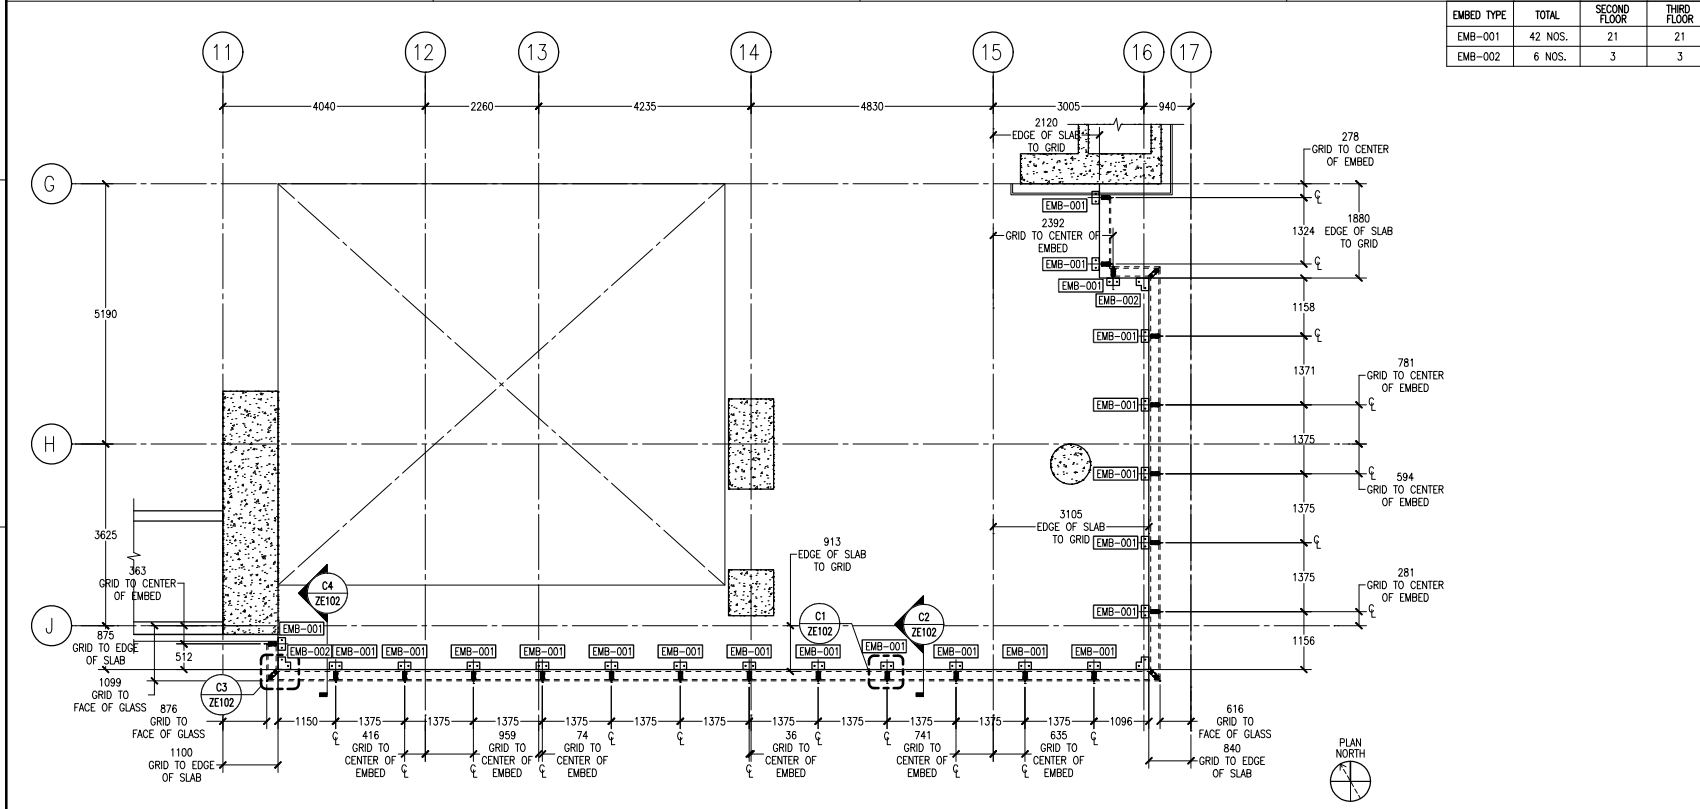

A1 PARTIAL EMBED LAYOUT- CW1b AT GRIDS 11-17
ARCHITECTURAL REFERENCE: 2/A-102 SCALE: 1:50 @ A1, 1:100 @A3

OWNER/DEVELOPER
 OWNER'S CORPORATION
 ADDRESS, STREET, CITY, COUNTRY, ZIP, ETC

ARCHITECT
 DESIGN ARCHITECT
 ADDRESS, STREET, CITY, COUNTRY, ZIP, ETC

GENERAL CONTRACTOR
 GENERAL CONTRACTOR
 ADDRESS, STREET, CITY, COUNTRY, ZIP, ETC

CURTAINWALL CONTRACTOR
 CURTAINWALL CONTRACTOR
 ADDRESS, STREET, CITY, COUNTRY, ZIP, ETC

CURTAIN WALL CONTRACTOR'S DESIGN CONSULTANT
 PROFESSOR TORSTEN CALVI CORP.
 9th FLOOR TELECOM PLAZA BUILDING
 316 SERRA IL PIONE AVENUE, SALCEDO VILLAGE,
 MAKATI CITY, PHILIPPINES
 TEL: (+63 2) 752-1854 • 987-0551
 FAX: (+63 2) 752-1855 • 988-4512
 Email: malcolm@torstencalvi.com

PROJECT TITLE
 PROJECT NAME
 PROJECT NAME
 PROJECT NAME

PROJECT DETAILS
 PROJECT DETAILS
 PROJECT DETAILS

△			
△			
△			
△			
△	FIRST SUBMISSION	DD MM YYYY	SHF
REV	DESCRIPTION	DATE	BY

ISSUE
 DATE: DD MMM YYYY

DRAWN BY: PTCC-SHF CHECKED BY: PTCC-MT

SCALE: AS SHOWN

SHEET TITLE
**EMBED LAYOUT
 SECOND-THIRD FLOOR
 CW1b AT GRIDS 11-17**

SHEET NO.
ZE102