

EMBED TYPE	TOTAL	SECOND FLOOR	THIRD FLOOR
EMB-001	42 NOS.	21	21
EMB-002	6 NOS.	3	3


OWNER/DEVELOPER
 OWNER'S CORPORATION
 ADDRESS, STREET, CITY, COUNTRY, ZIP, ETC

ARCHITECT
 DESIGN ARCHITECT
 ADDRESS, STREET, CITY, COUNTRY, ZIP, ETC

GENERAL CONTRACTOR
 GENERAL CONTRACTOR
 ADDRESS, STREET, CITY, COUNTRY, ZIP, ETC

CURTAINWALL CONTRACTOR
 CURTAINWALL CONTRACTOR
 ADDRESS, STREET, CITY, COUNTRY, ZIP, ETC

CURTAIN WALL CONTRACTOR'S DESIGN CONSULTANT
 PROFESSOR TORSTEN CALVI CORP.
 8TH FLOOR TELECOMS PLAZA BUILDING
 316 SEN. GIL PUYAT AVENUE, SALCEDO VILLAGE,
 MAKATI CITY, PHILIPPINES
 TEL: (+63 2) 752-1854 • 887-6051
 FAX: (+63 2) 752-1855 • 888-6512
 Email: mailroom@torstencalvi.com

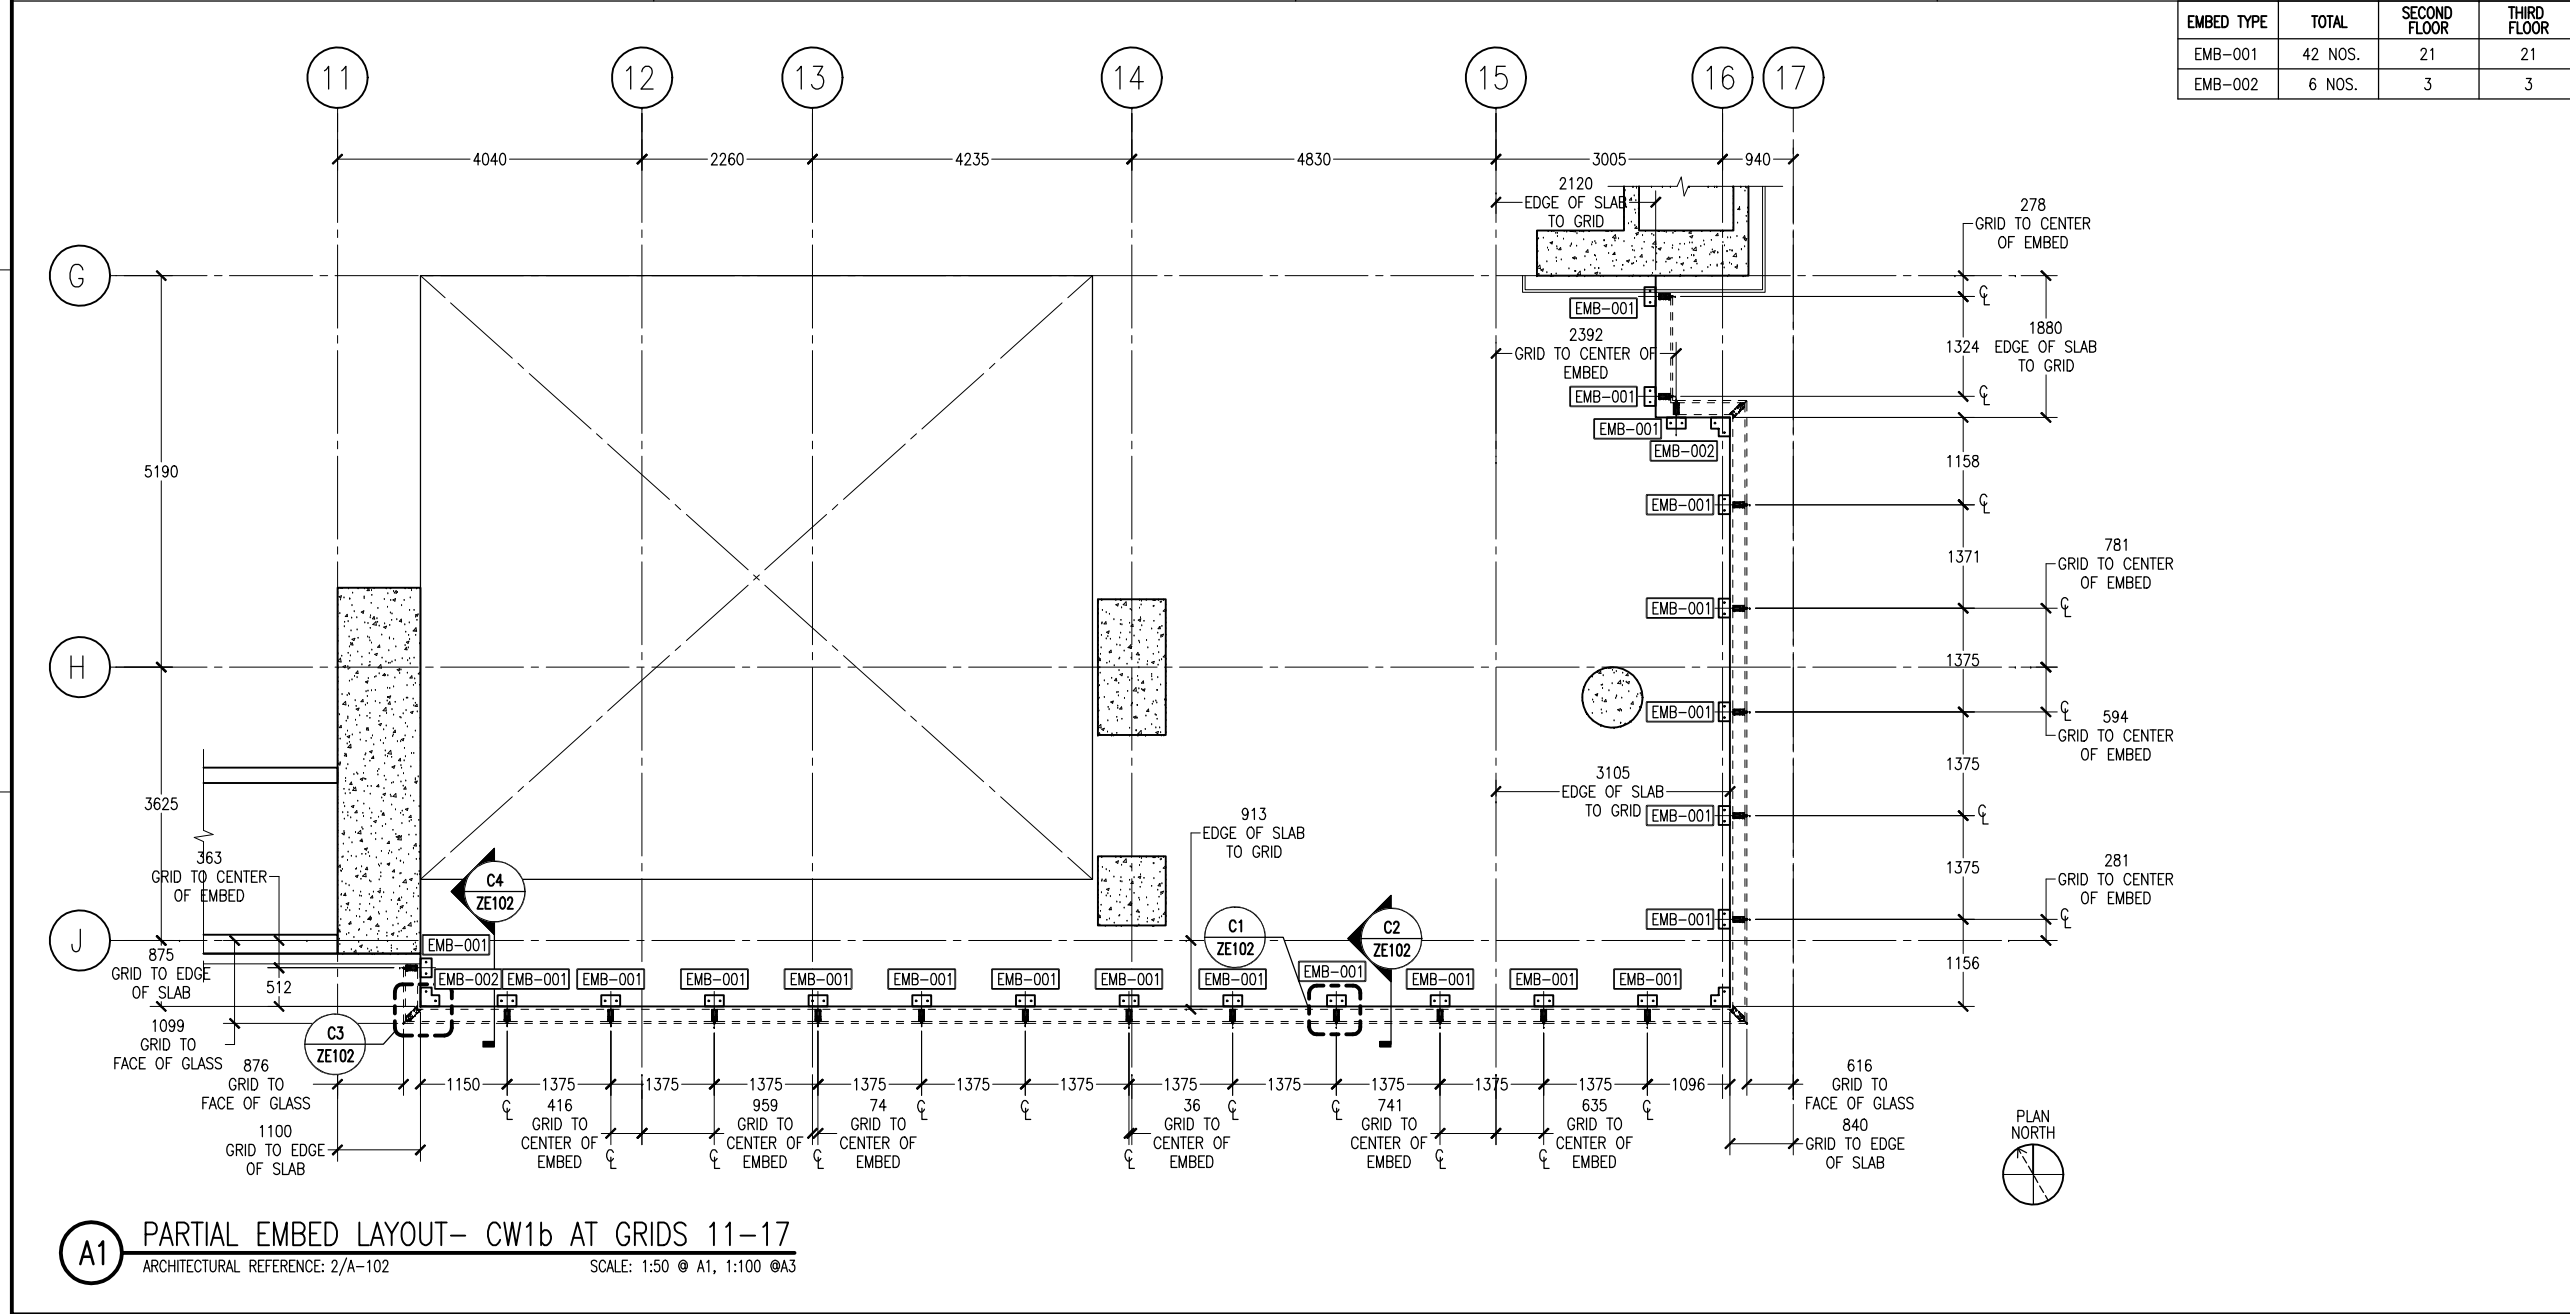

PROJECT TITLE

PROJECT NAME
 PROJECT NAME
 PROJECT NAME

PROJECT DETAILS
 PROJECT DETAILS
 PROJECT DETAILS

△			
△			
△			
△			
△	FIRST SUBMISSION	DD MM YYYY	SHF
REV	DESCRIPTION	DATE	BY

ISSUE

DATE: DD MMM YYYY

DRAWN BY: PTCC-SHF CHECKED BY: PTCC-MT

SCALE: AS SHOWN

SHEET TITLE

**EMBED LAYOUT
 SECOND-THIRD FLOOR
 CW1b AT GRIDS 11-17**

SHEET NO.

ZE102

PRINT RUN: RD-PT SHF DOMMYNY